


HOLMFIELD AVENUE WEST

FLATS PARKING

LIBRARY PARKING

HINKLEY ROAD

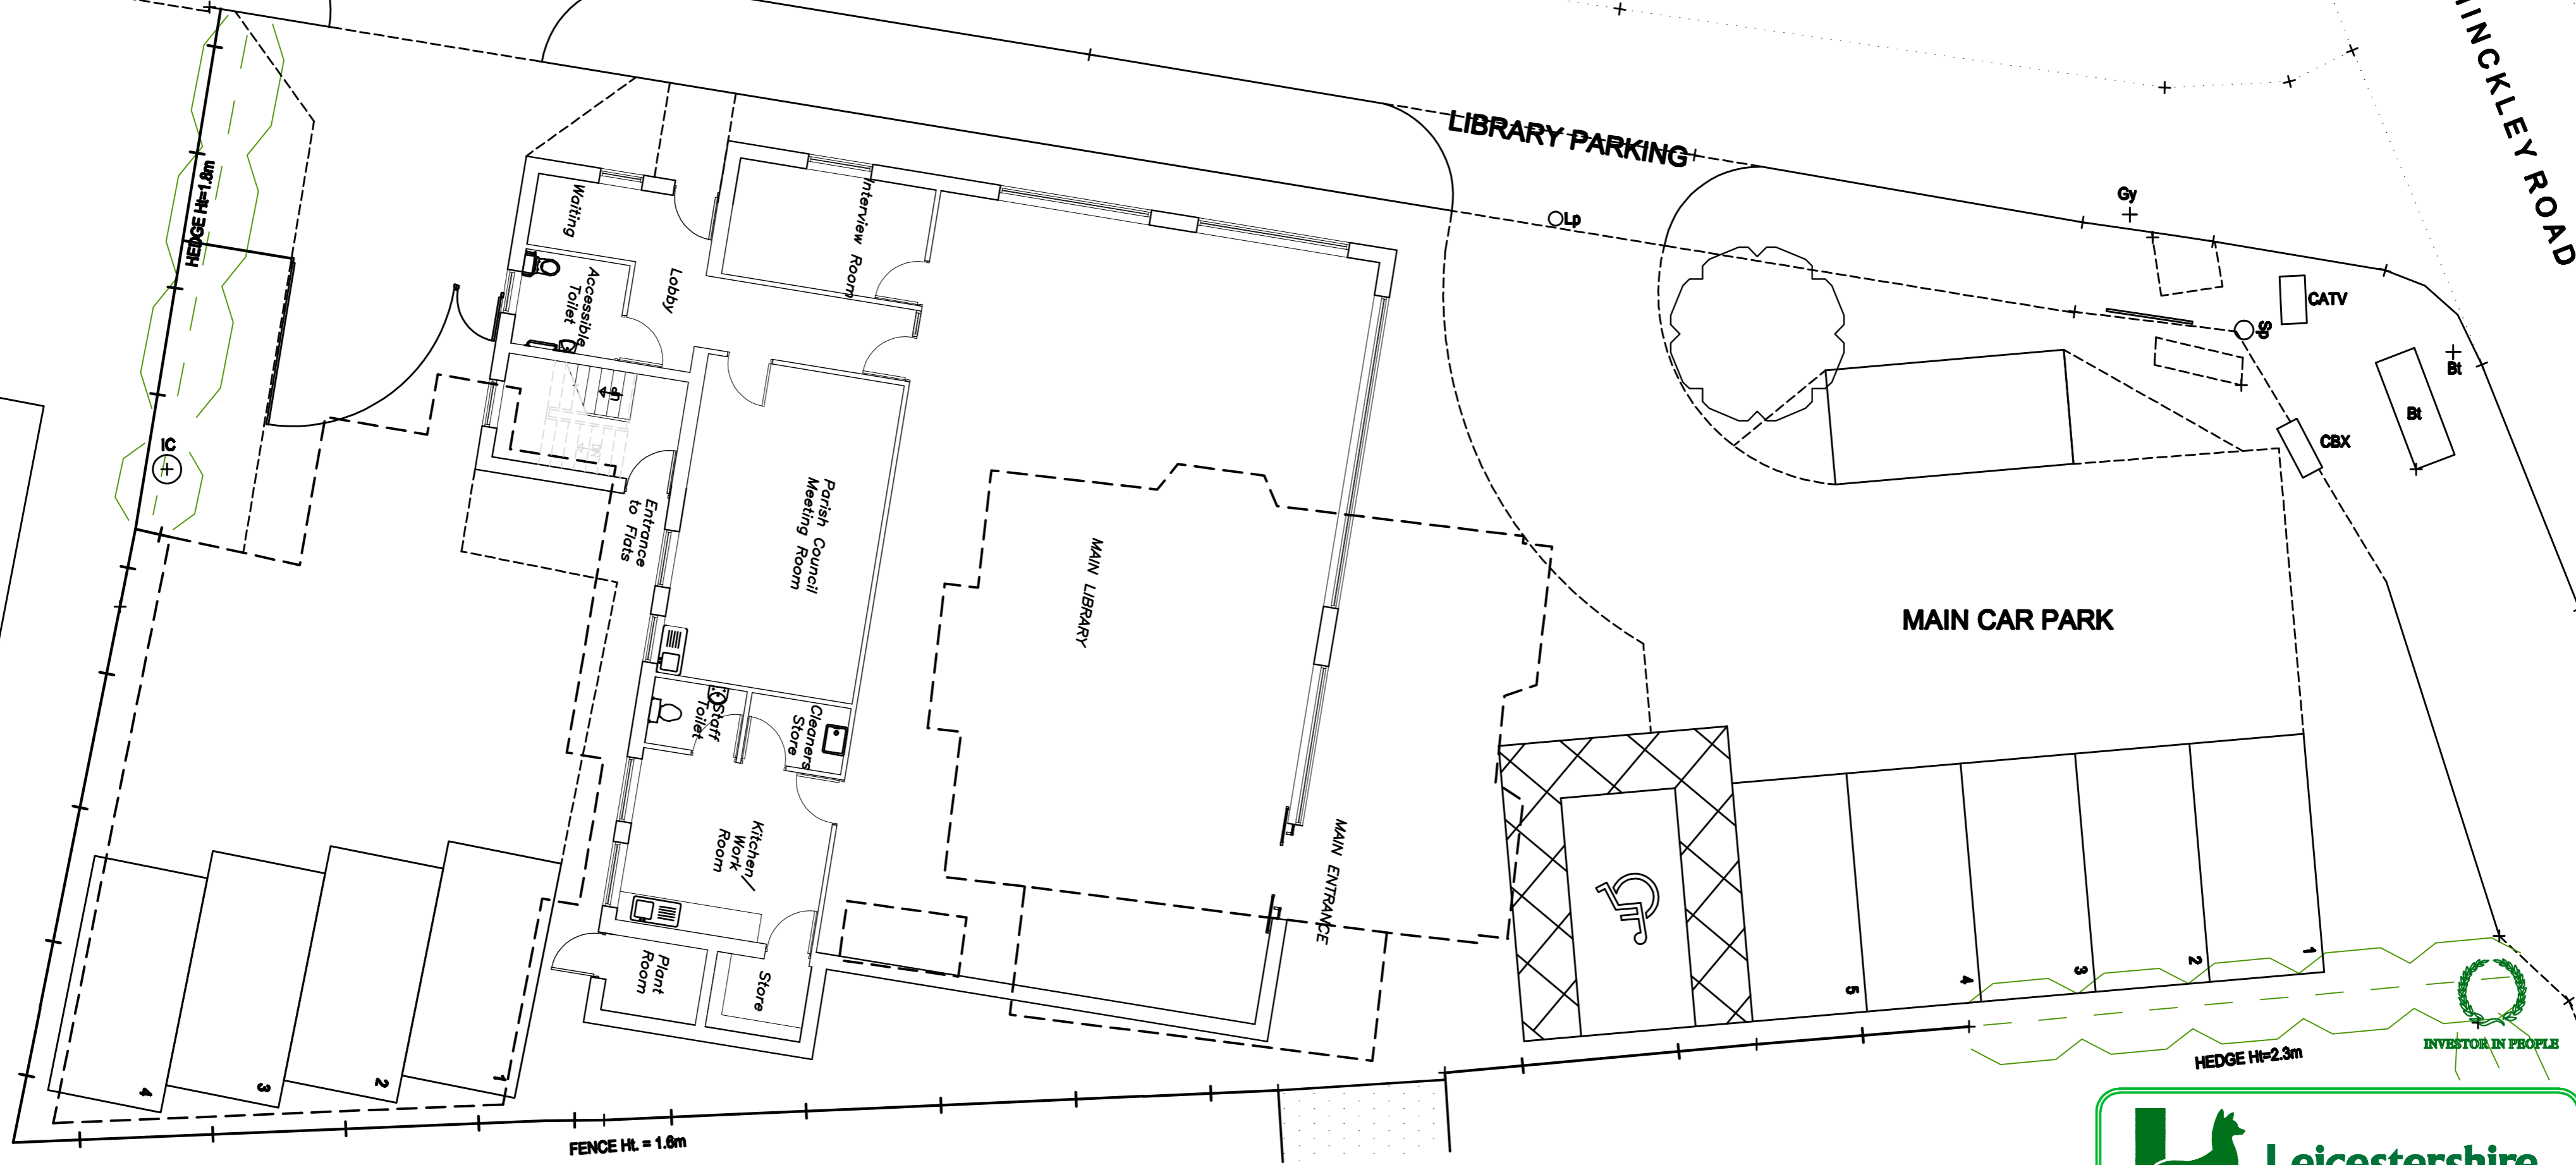

MAIN CAR PARK

MAIN LIBRARY

Parish Council Meeting Room

Interview Room

Kitchen/Work Room

Plant Room

Waiting

Accessible Toilet

Entrance to Flats

Staff Toilet

Cleaners Store

Store

MAIN ENTRANCE


HEDGE Ht=2.3m

FENCE Ht. = 1.6m

INVESTOR IN PEOPLE



EXISTING RESIDENCE

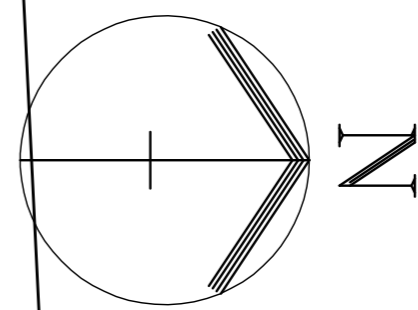

CLIENT COMMUNITY SERVICES  
 PROJECT LEICESTER FOREST EAST  
 NEW LIBRARY  
 HOLMFIELD AVENUE WEST  
 SITE PLAN

scale	drawn	checked	
1:100	CRH		A2
job no.	date	drawing no.	rev.
812 731	23 Aug 2007	S01	1
COUNTY HALL • GLENFIELD • LEICESTER • LE3 8RE			
property@leics.gov.uk • Tel (0116) 2656811 • Fax 2656722			