

© Crown copyright 2008. All rights reserved. Use of this image is limited to viewing on-line and printing one copy. Leicestershire County Council, 100019271.




DEPARTMENT OF HIGHWAYS
TRANSPORTATION AND
WASTE MANAGEMENT



MATTHEW LUGG
DIRECTOR
B.Eng., C.Eng., MICE., MIHT., DMS.

HIGHWAY MANAGEMENT

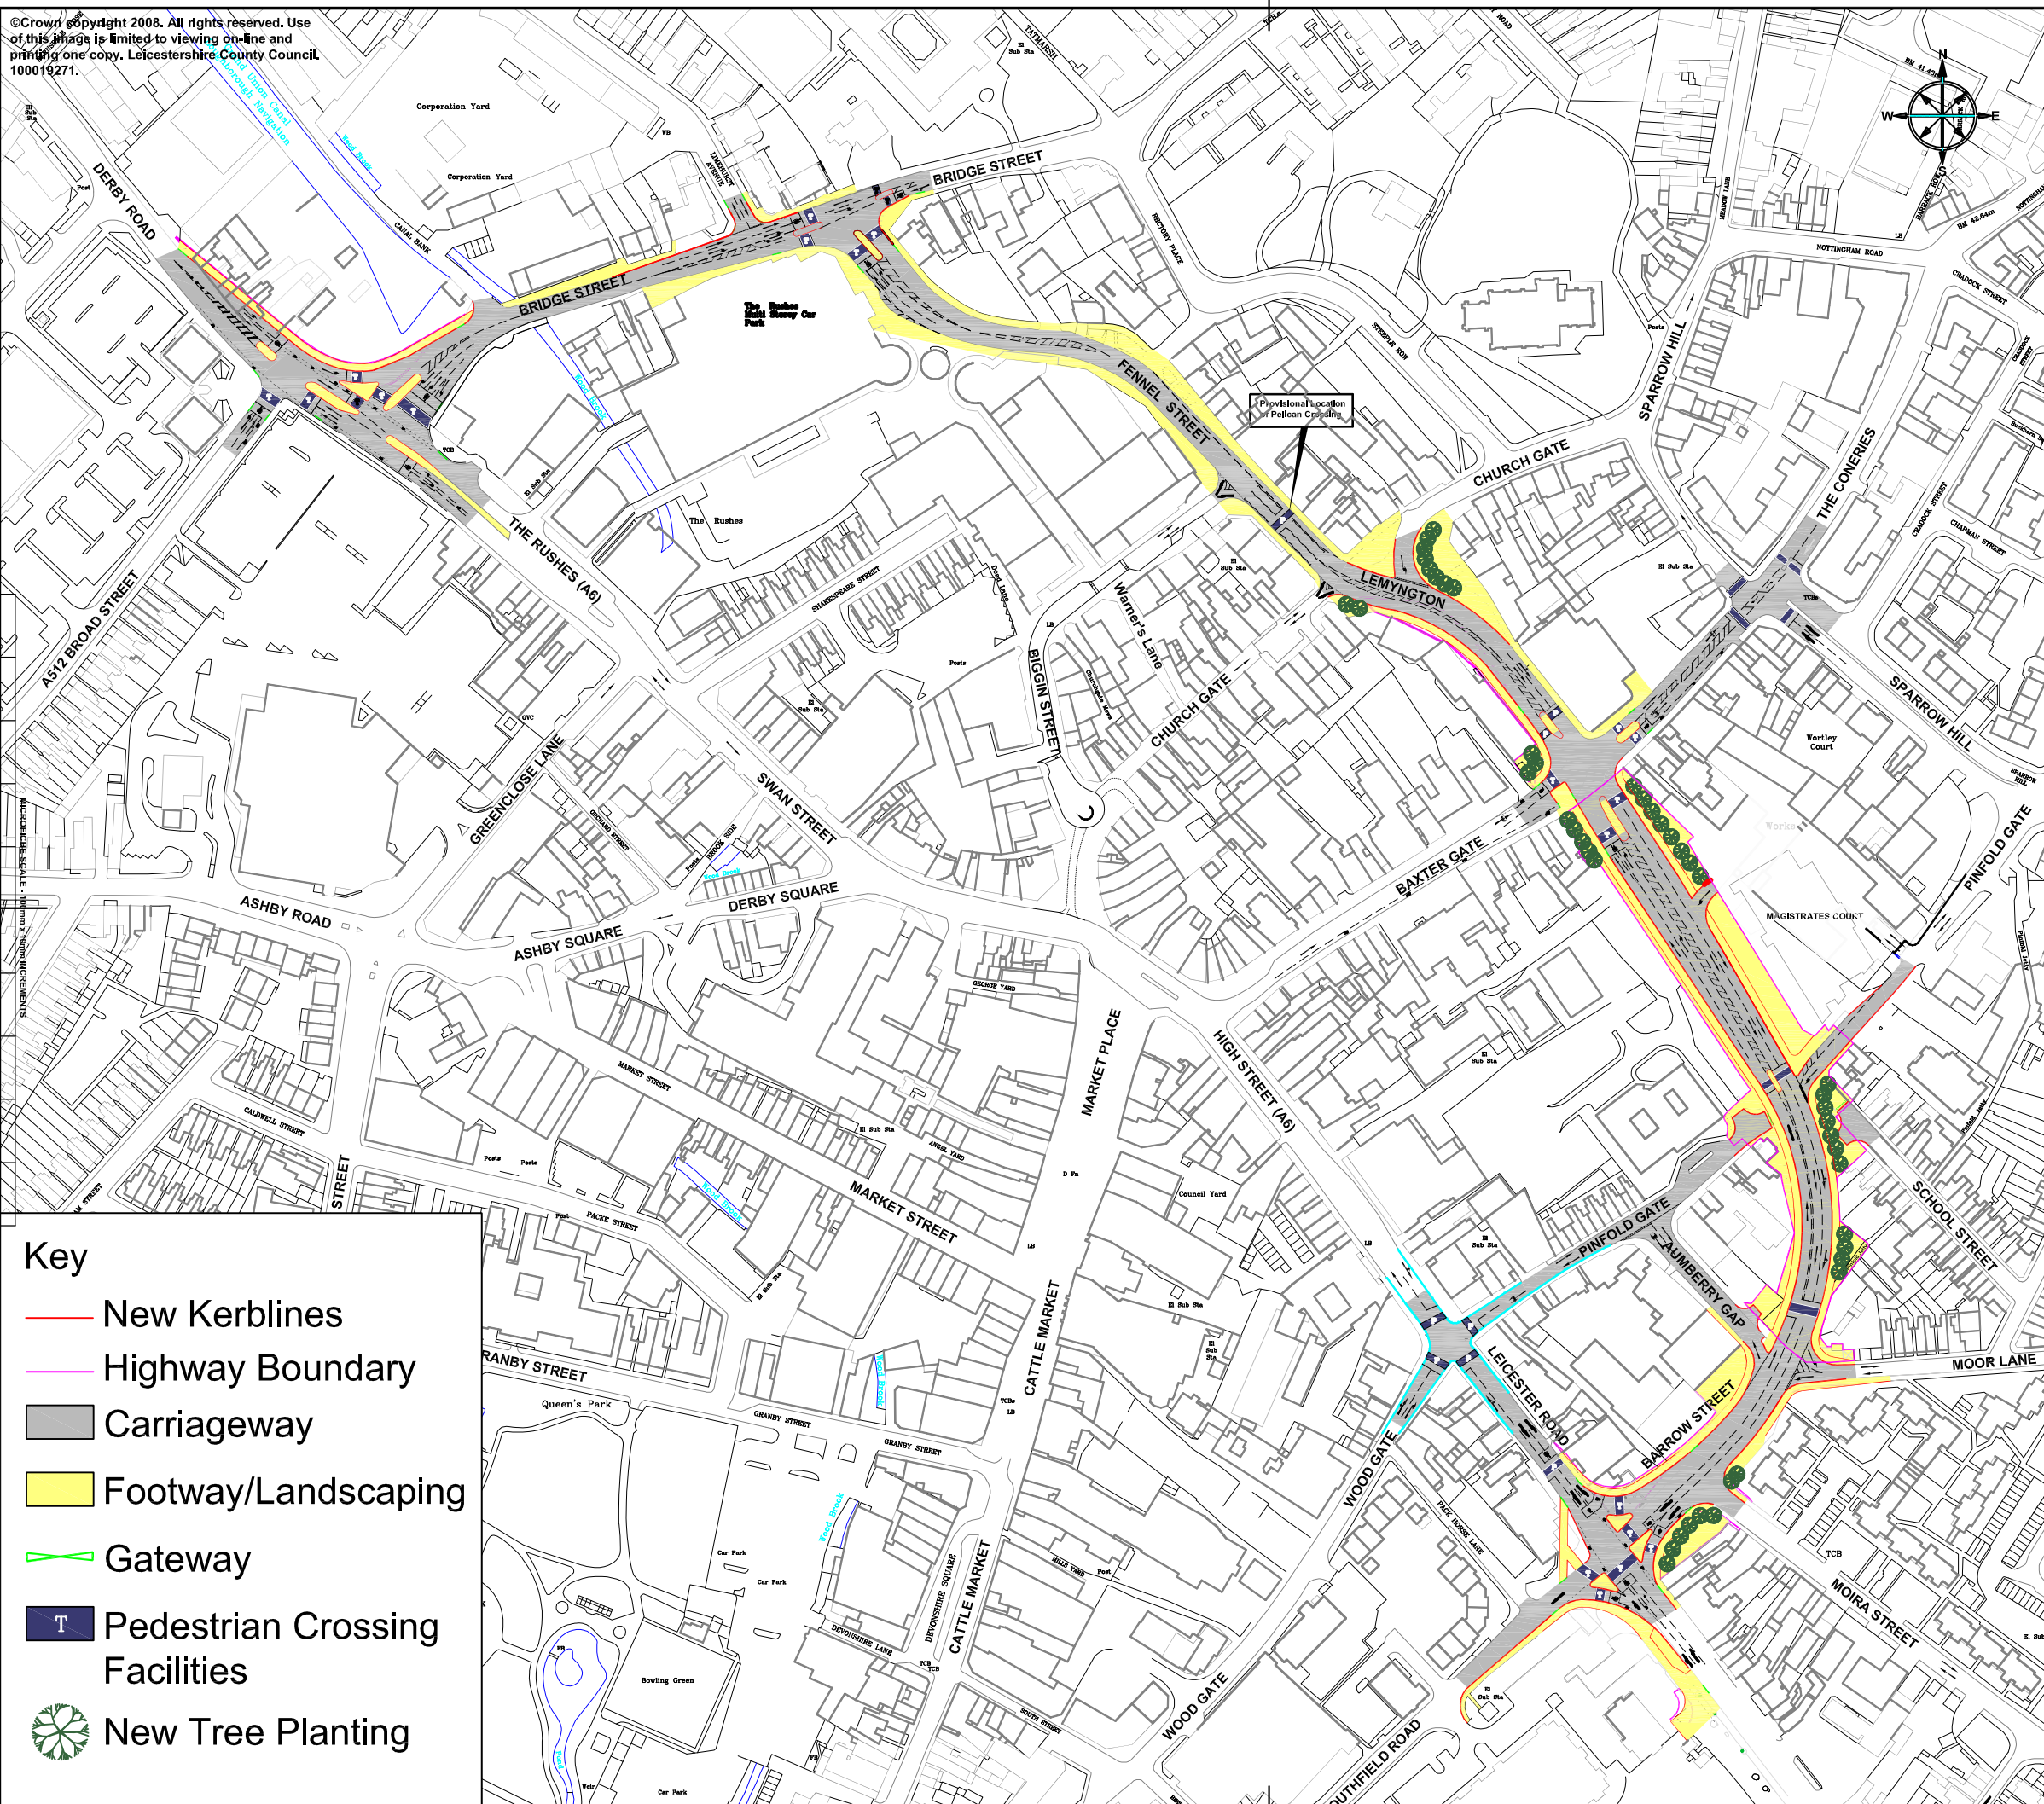

Key

- New Kerblines
- Highway Boundary
- Carriageway
- Footway/Landscaping
- Gateway
- Pedestrian Crossing Facilities
- New Tree Planting

SITE LOCATION PLAN MAPINFO: (C) Leicestershire County Council
© Crown copyright. All rights reserved.
Leicestershire County Council, 100019271, Published 2008.

TITLE:
**Loughborough Town Centre
Integrated Transport Proposal
Inner Relief Road**

DRAWING NUMBER	SCALE	
0489/M/142	1:2500	
Job No.	0489	Date: 30/12/2008
Ref:	AW	Size: A3
Prepared By:	AW	

AUTOCAD PROJECT DIR: K:\0498_Loughborough Integrated Transport Project\05 Design\A Drawings
AUTOCAD FILENAME: 0489M10

COUNTY HALL ** GLENFIELD ** LEICESTER ** LE3 8RJ
Tel: 0116 2323232 * Direct Dial 305**** * Fax * 305****
E-Mail address: htwm@leicestershire.gov.uk www.lelcs.gov.uk