
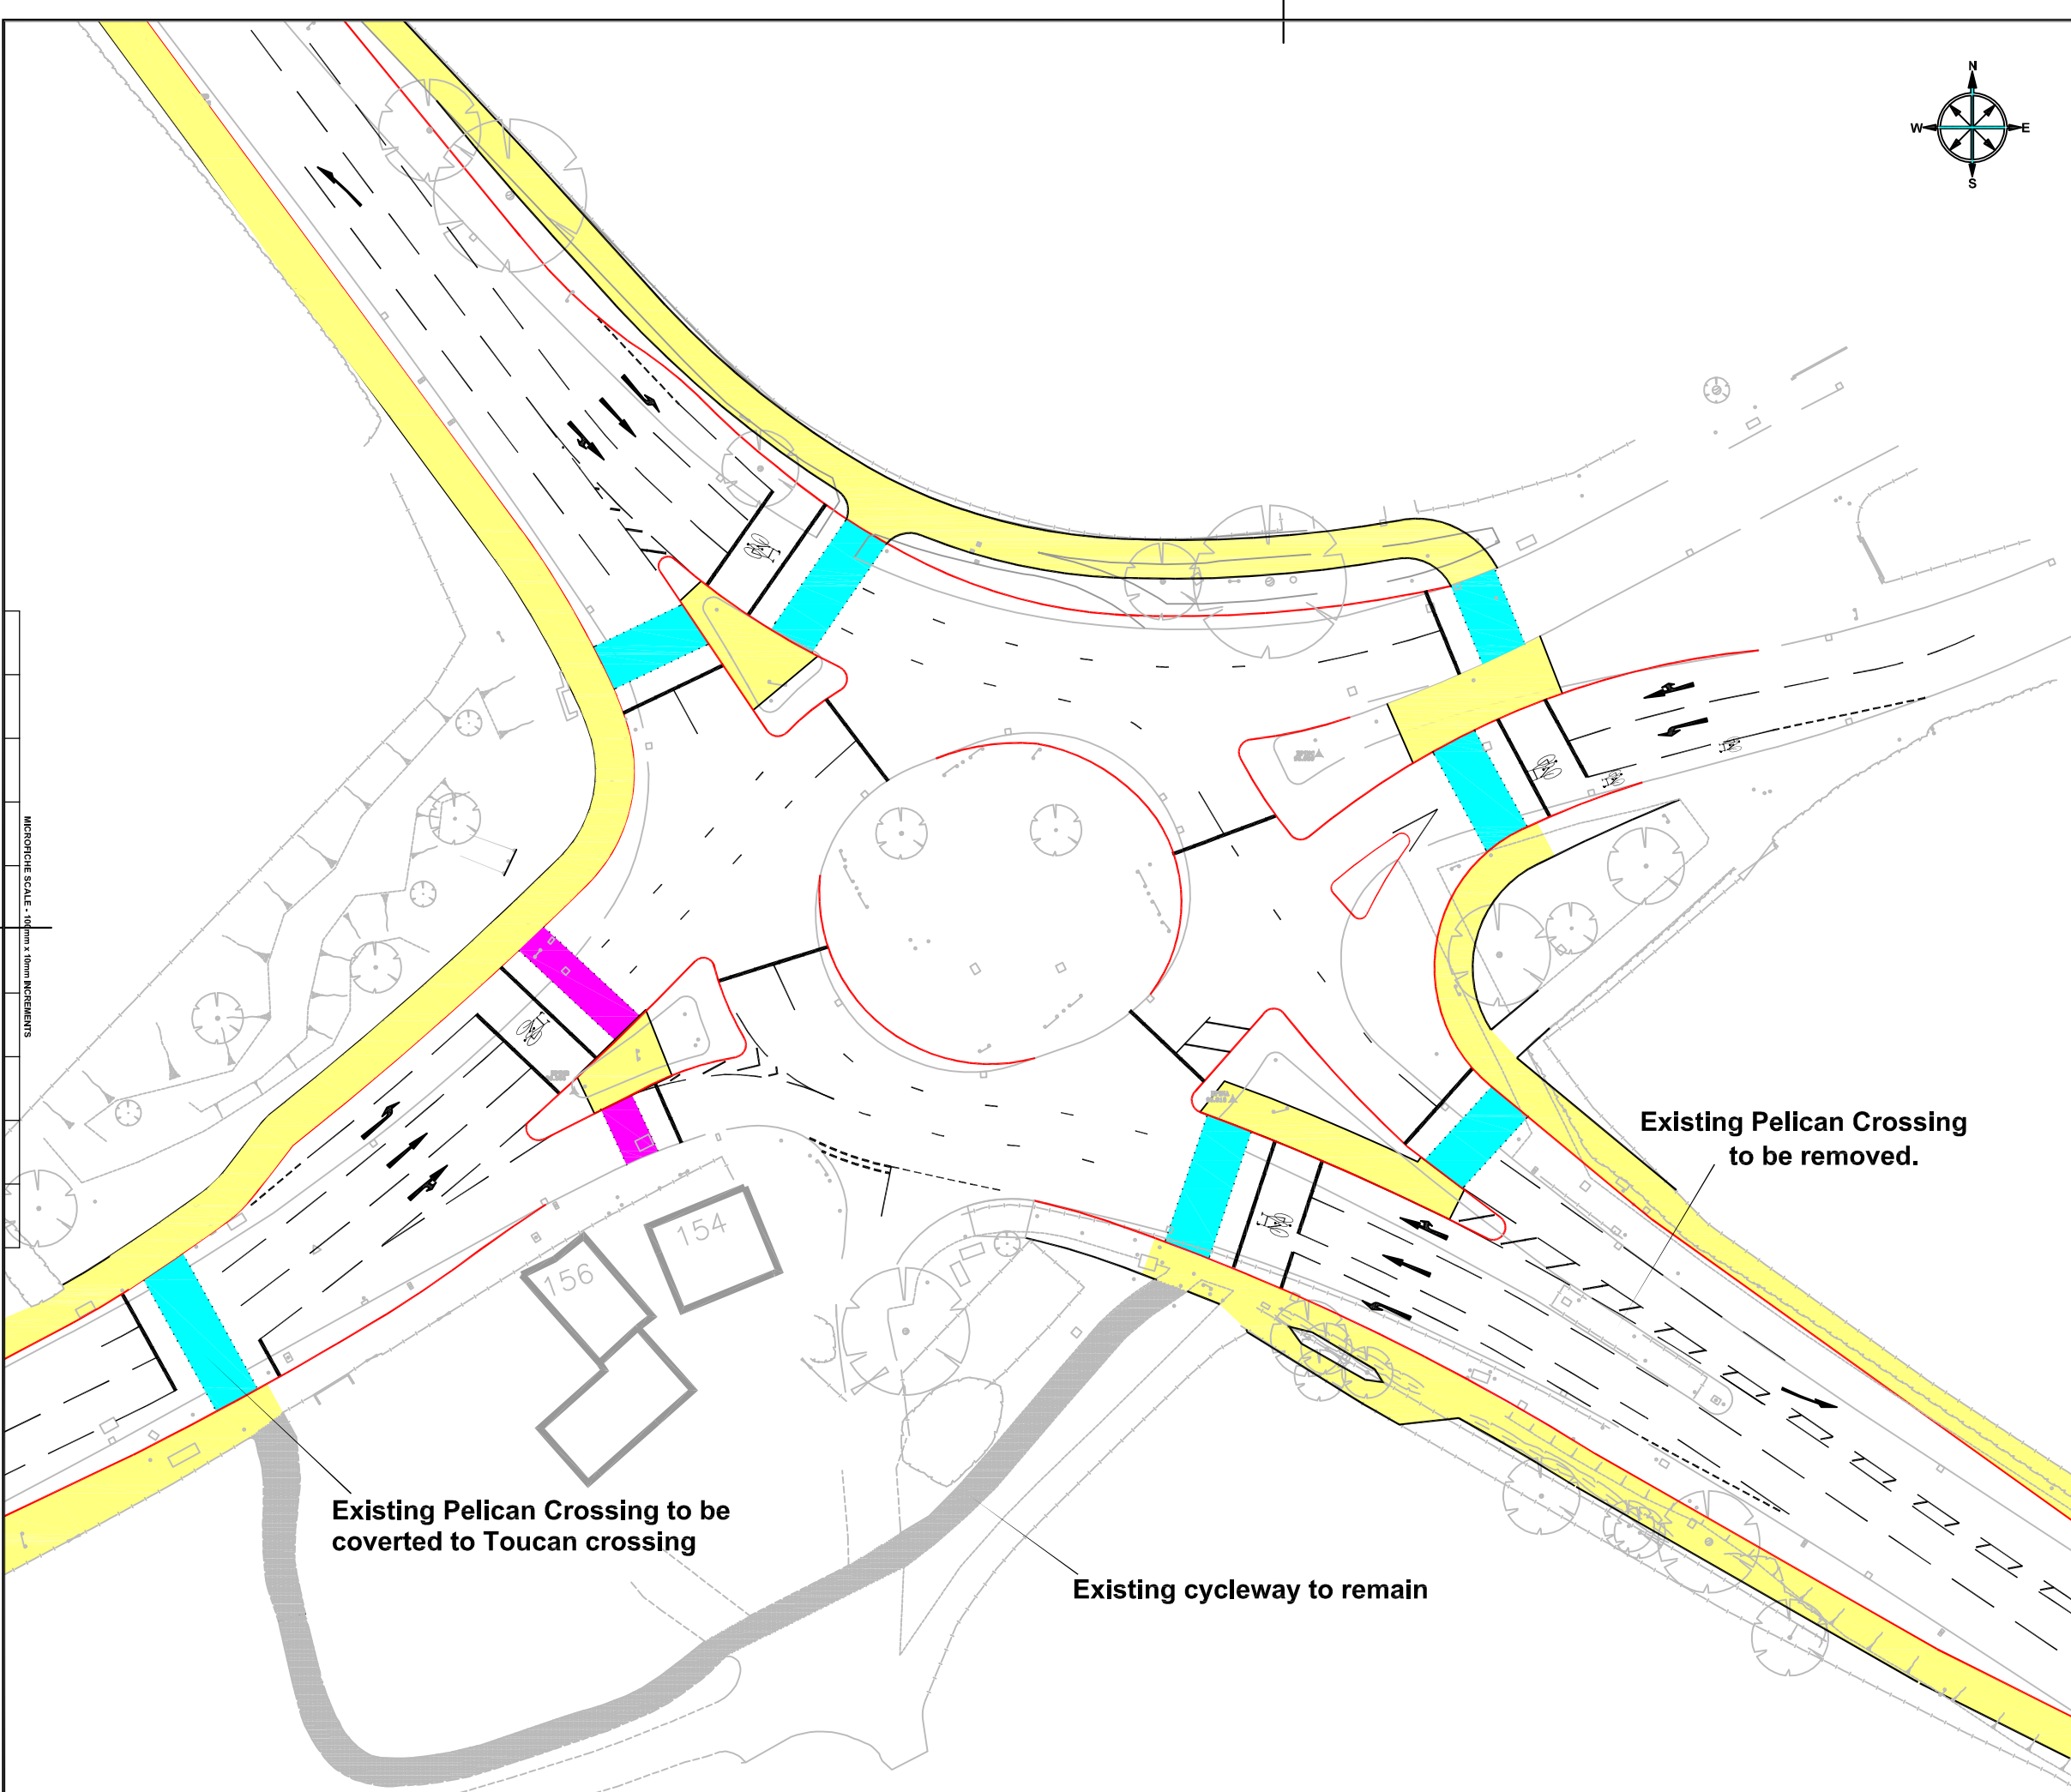


- Proposed joint Footway/Cycleway
- Proposed New Kerbline
- Existing kerb/Feature
- Proposed Toucan Crossing
- Proposed Pelican Crossing

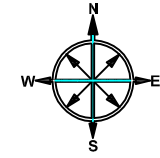

MICROSCALE SCALE - 100mm x 100mm INCREMENTS

SITE LOCATION PLAN MAPINFO: (C) Leicestershire County Council
© Crown copyright. All rights reserved.
Leicestershire County Council 100019271, Published 2009.

TITLE:
**Epinal Way/Forest Road
Drawing Title Line 3
Managed Roundabout Option**

DRAWING NUMBER		SCALE
0498/M/143		1:500
Job No.	0498	Date:13/01/2009
Ref:	OVERTYPE	Size:A3
Prepared By: AW		
<small>AUTOCAD PROJECT DIR: k: (OVERTYPE FULL LOCATION HERE)</small>		
<small>AUTOCAD FILENAME: (OVERTYPE FILE NAME HERE)</small>		
COUNTY HALL ** GLENFIELD ** LEICESTER ** LE3 8RJ		
Tel:0116 2323232 * Direct Dial 0116 305**** * Fax * 0116 305****		
E.Mail address: *****@leicestershire.gov.uk www.leics.gov.uk		