



section A - A

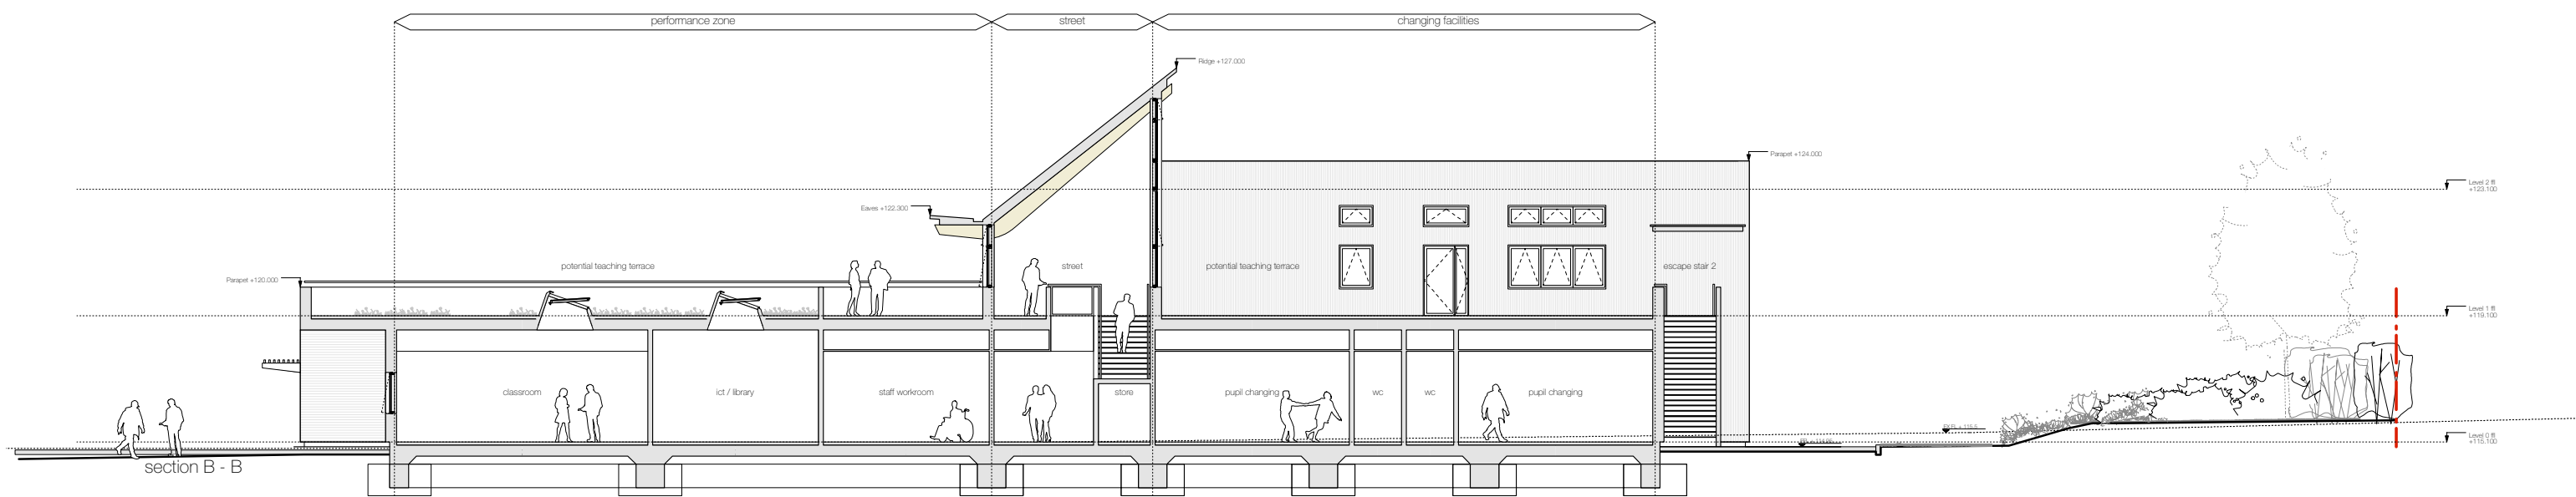

section B - B

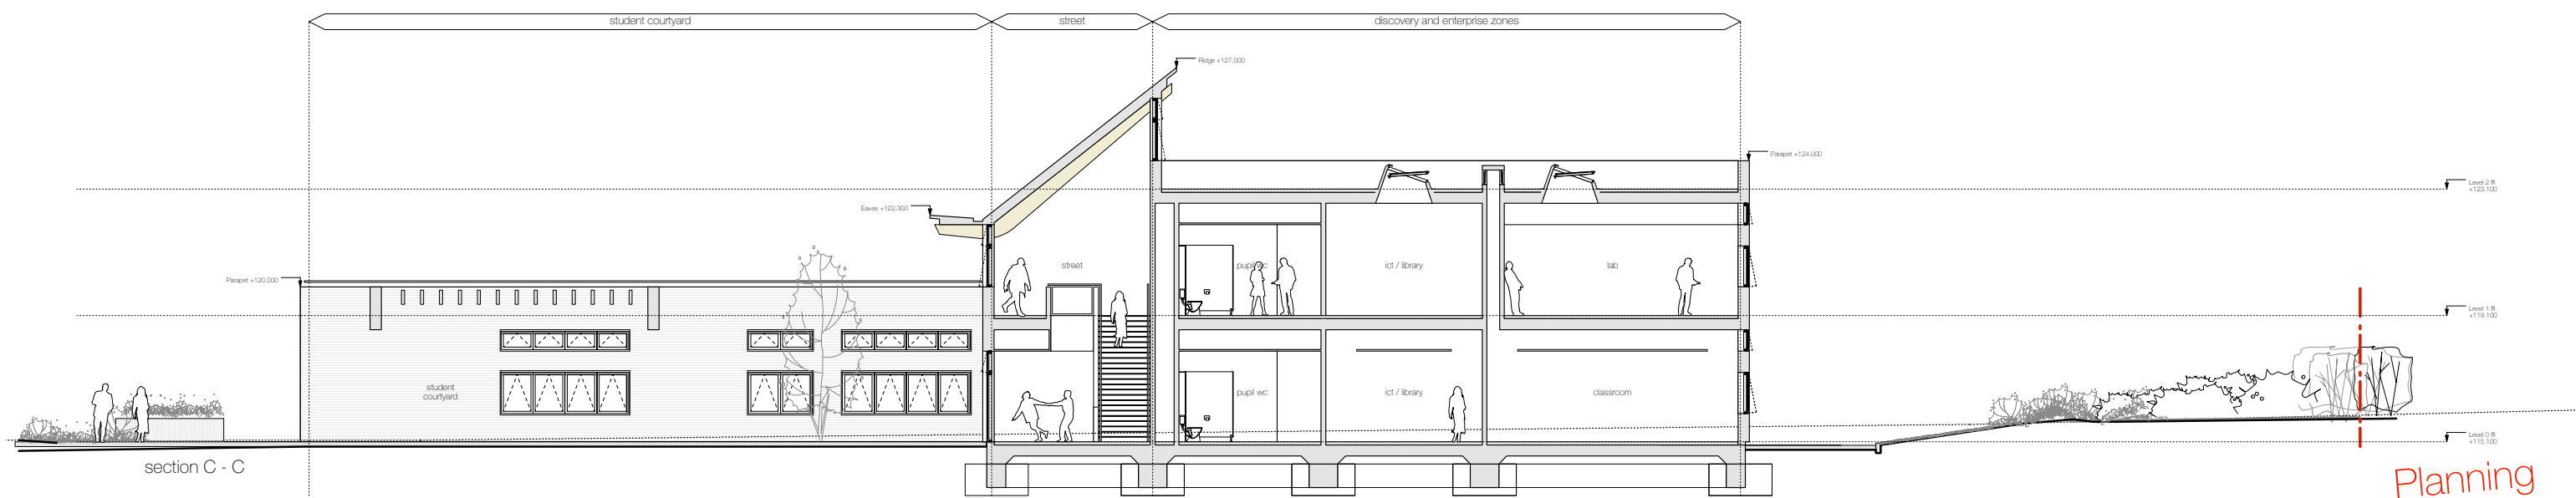

section C - C



Planning



John Femeley Secondary School
 Leicestershire County Council
 Melton Mowbray Scaford Road

Date: 02/05/2008
 Drawn: LR
 Checked: NJ

Drawing No: 6153 D 0201
 Status: Work Stage
 Planning Detailed Proposals

Scale: 1:100 @ A1
 Scale: 1:200 @ A3

white design
 The drawing is a design concept only and is not a contract document.
 Copyright © 2006 Company Name. All rights reserved.