






**Figure 11.3**  
**Earl Shilton Bypass**

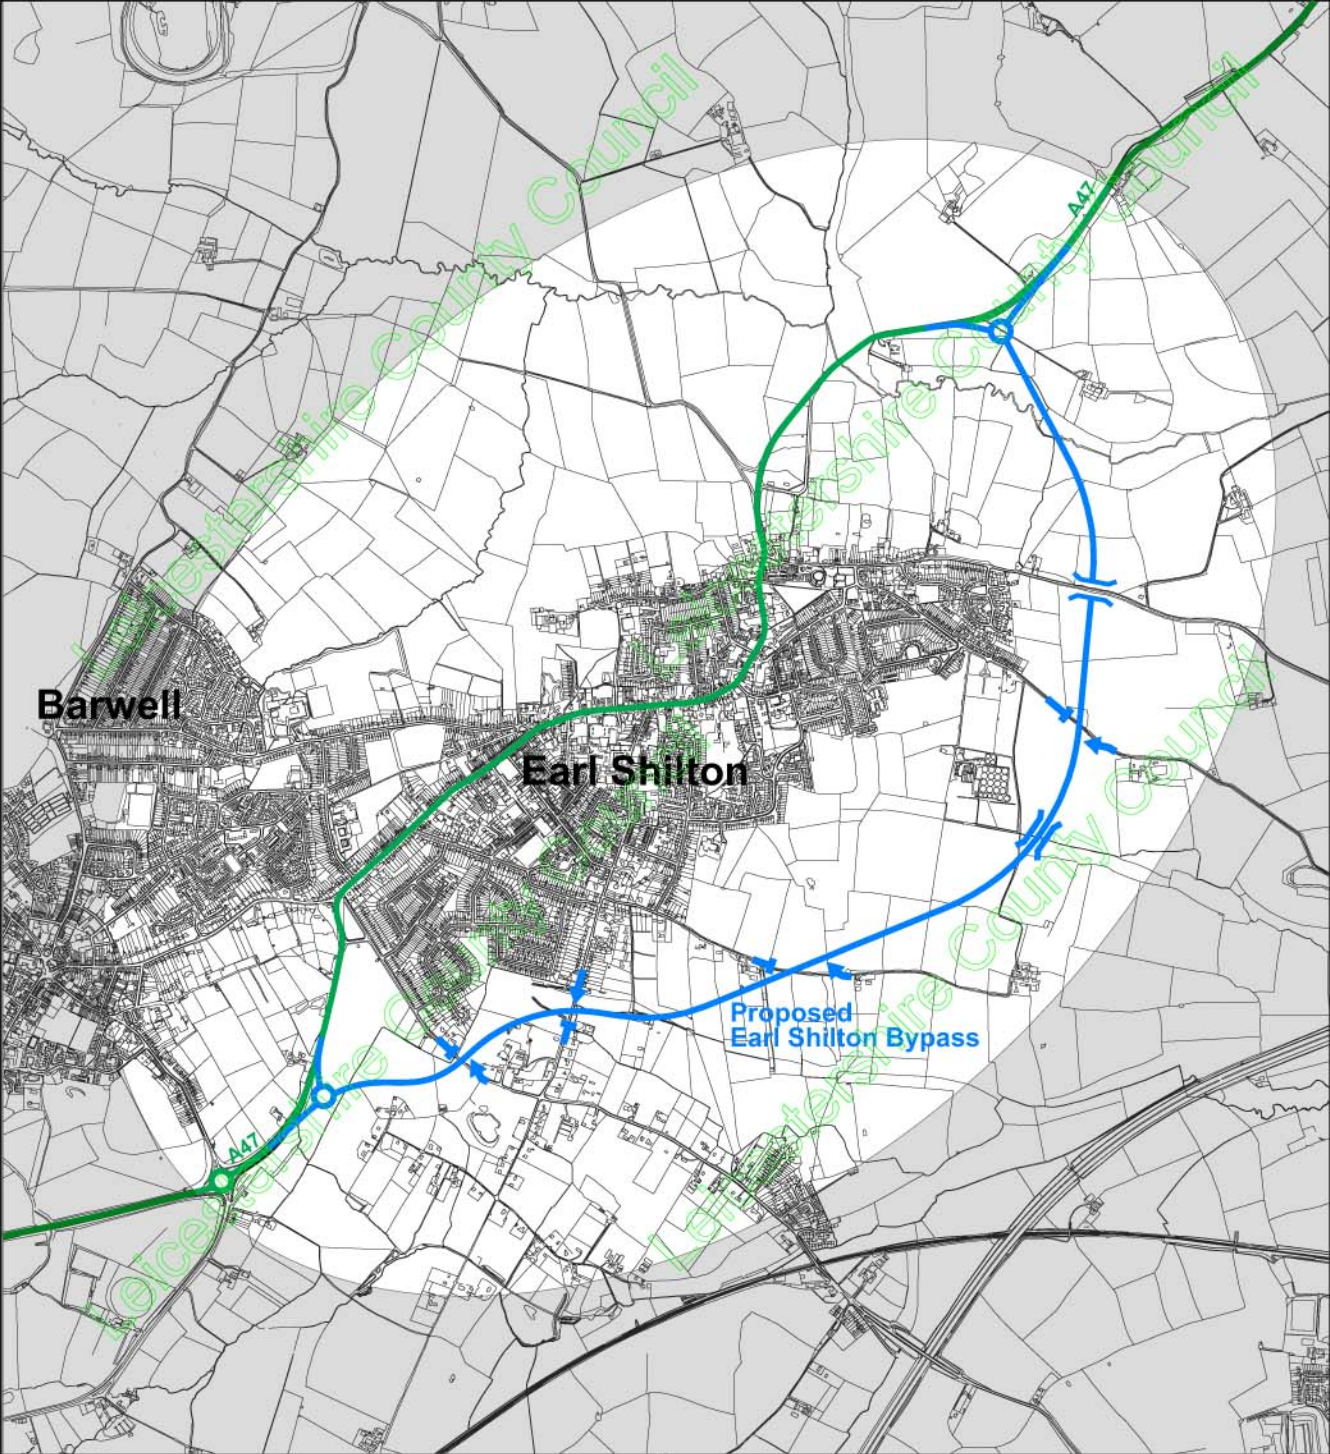

Not to scale

© Crown copyright 2006. All rights reserved  
Use of this image is limited to viewing on-line and printing one copy.  
Leicestershire County Council. LA100019271

**Key**

-  Proposed road closure
-  Proposed new junction with bypass
-  Proposed new structure
-  Proposed new roundabout