
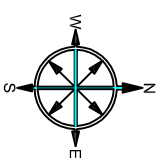


© Crown copyright 2006. All rights reserved.
 Use of this image is limited to viewing on-line and printing in colour.
 Leicestershire County Council, LA100019271.

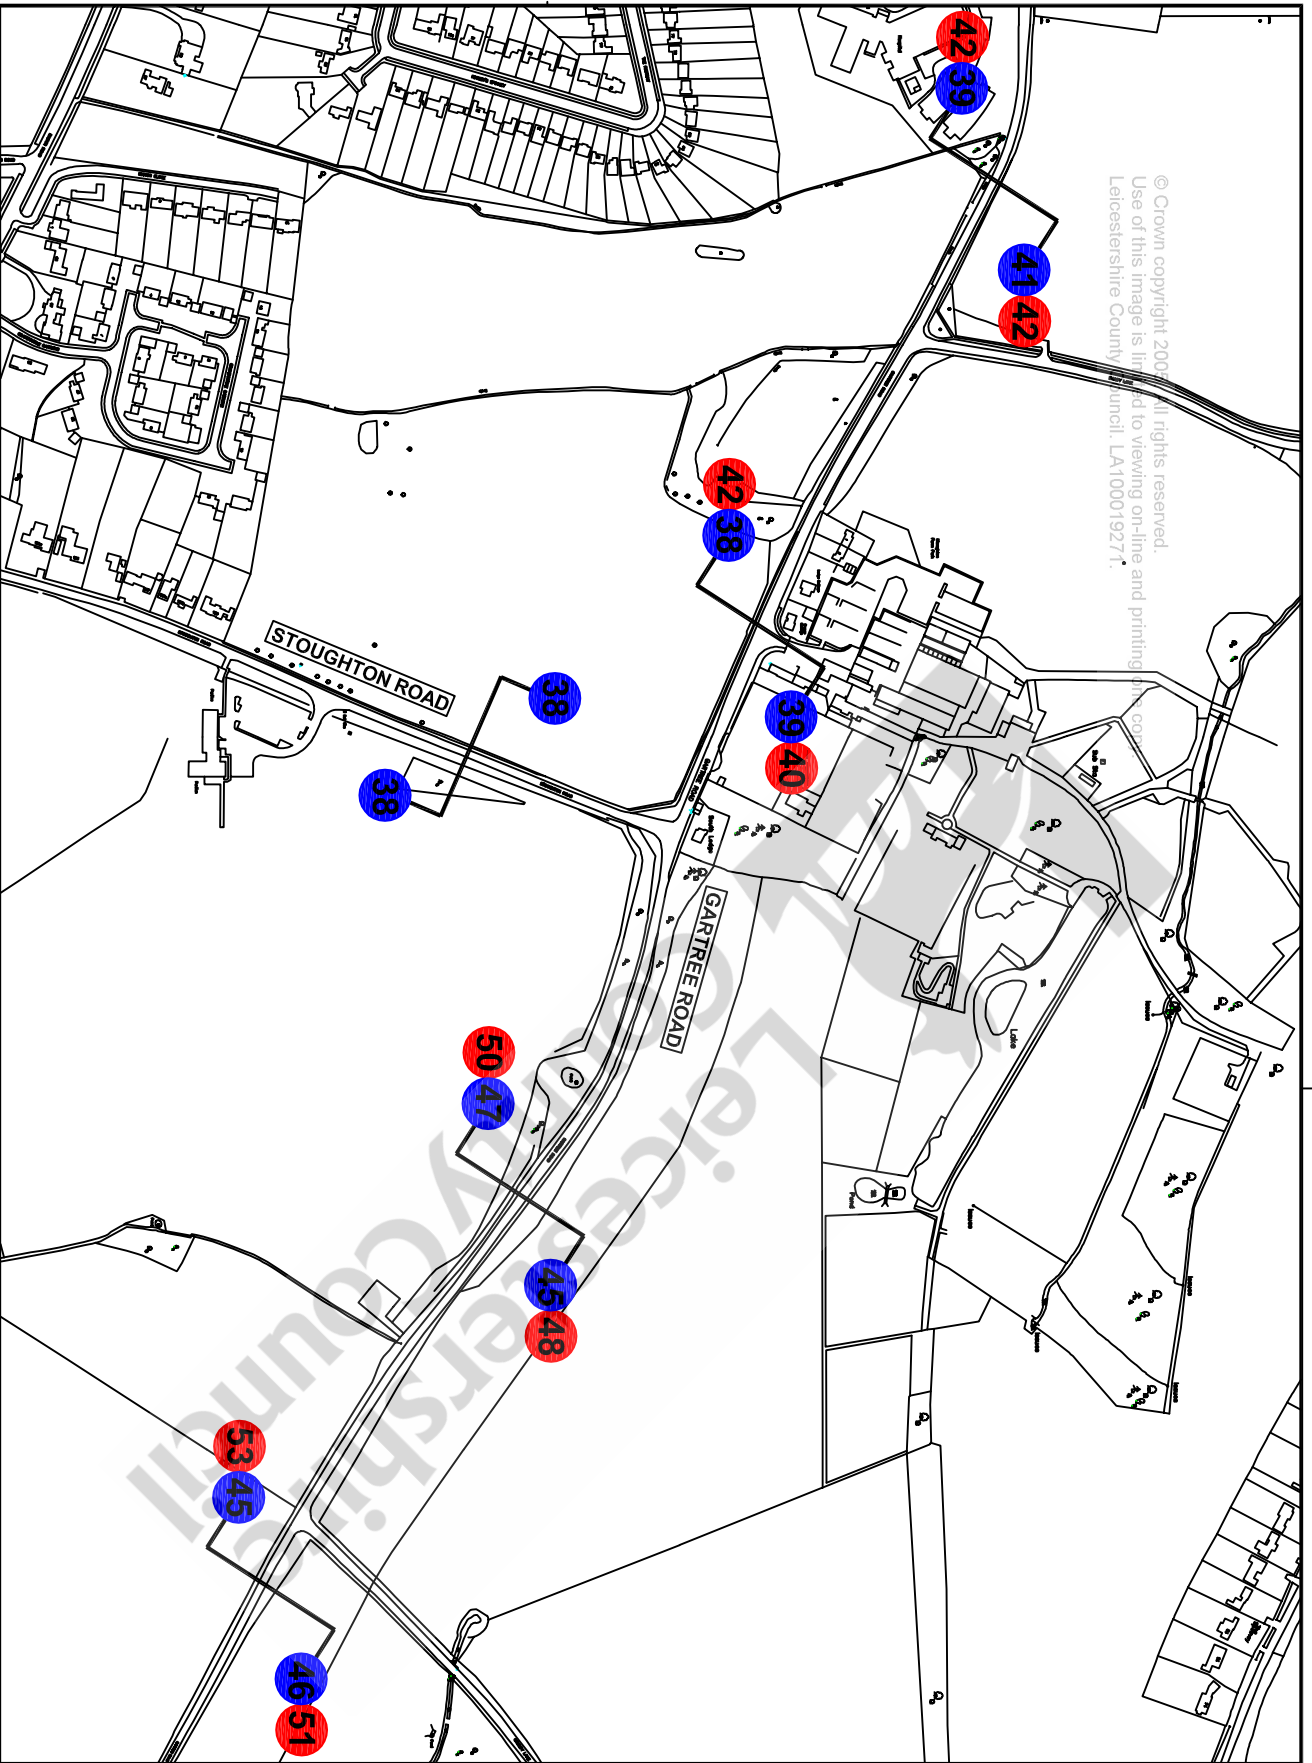

34 After Scheme Speeds 2006

38 Before Scheme Speeds 2002

NOTES:

Authorised (C) Leicestershire County Council
 © Crown copyright. All rights reserved. Leicestershire County Council 100019271
 Published 2006.

REVISION	AMENDMENT	SIGNED/DATE/INITIALS

PREPARED BY: GN DATE: 02/AUG/2006
 CHECKED BY: LS SIZE: A4
 APPROVED BY: DPE CORR. FILE

AUTOROAD PROJECT DIR: KNOWTYPE LOCATION HERE
 AUTOROAD FILENAME: OVERTYPE FILENAME HERE

COUNTY HALL * GLENFIELD * LEICESTER * LE3 8RU
 Tel: 0116 2323232 * Direct Dial 2656799 * Fax * 2656115
 E-Mail address: ts@lincs.gov.uk www.lincs.gov.uk

Leicestershire County Council
 DEPARTMENT OF HIGHWAYS
 TRANSPORTATION AND
 WASTE MANAGEMENT

MATTHEW LUGG
 DIRECTOR
 B.Frog, C.Frog, M.H.C., M.H.R., C.M.S.

TITLE:
**Oadby, Gartree Road - Road Safety Scheme
 Before & After 85th percentile vehicle speeds**

CLIENT:
Integrated Transport Schemes

LEICESTERSHIRE
 HIGHWAYS

DRAWING NUMBER
 SK/2006/93

SCALE
 NTS