


SCHEME:

OADBY - B582 GARTREE ROAD / STOUGHTON ROAD
Proposed Casualty Reduction Scheme

REPORT APPENDIX A

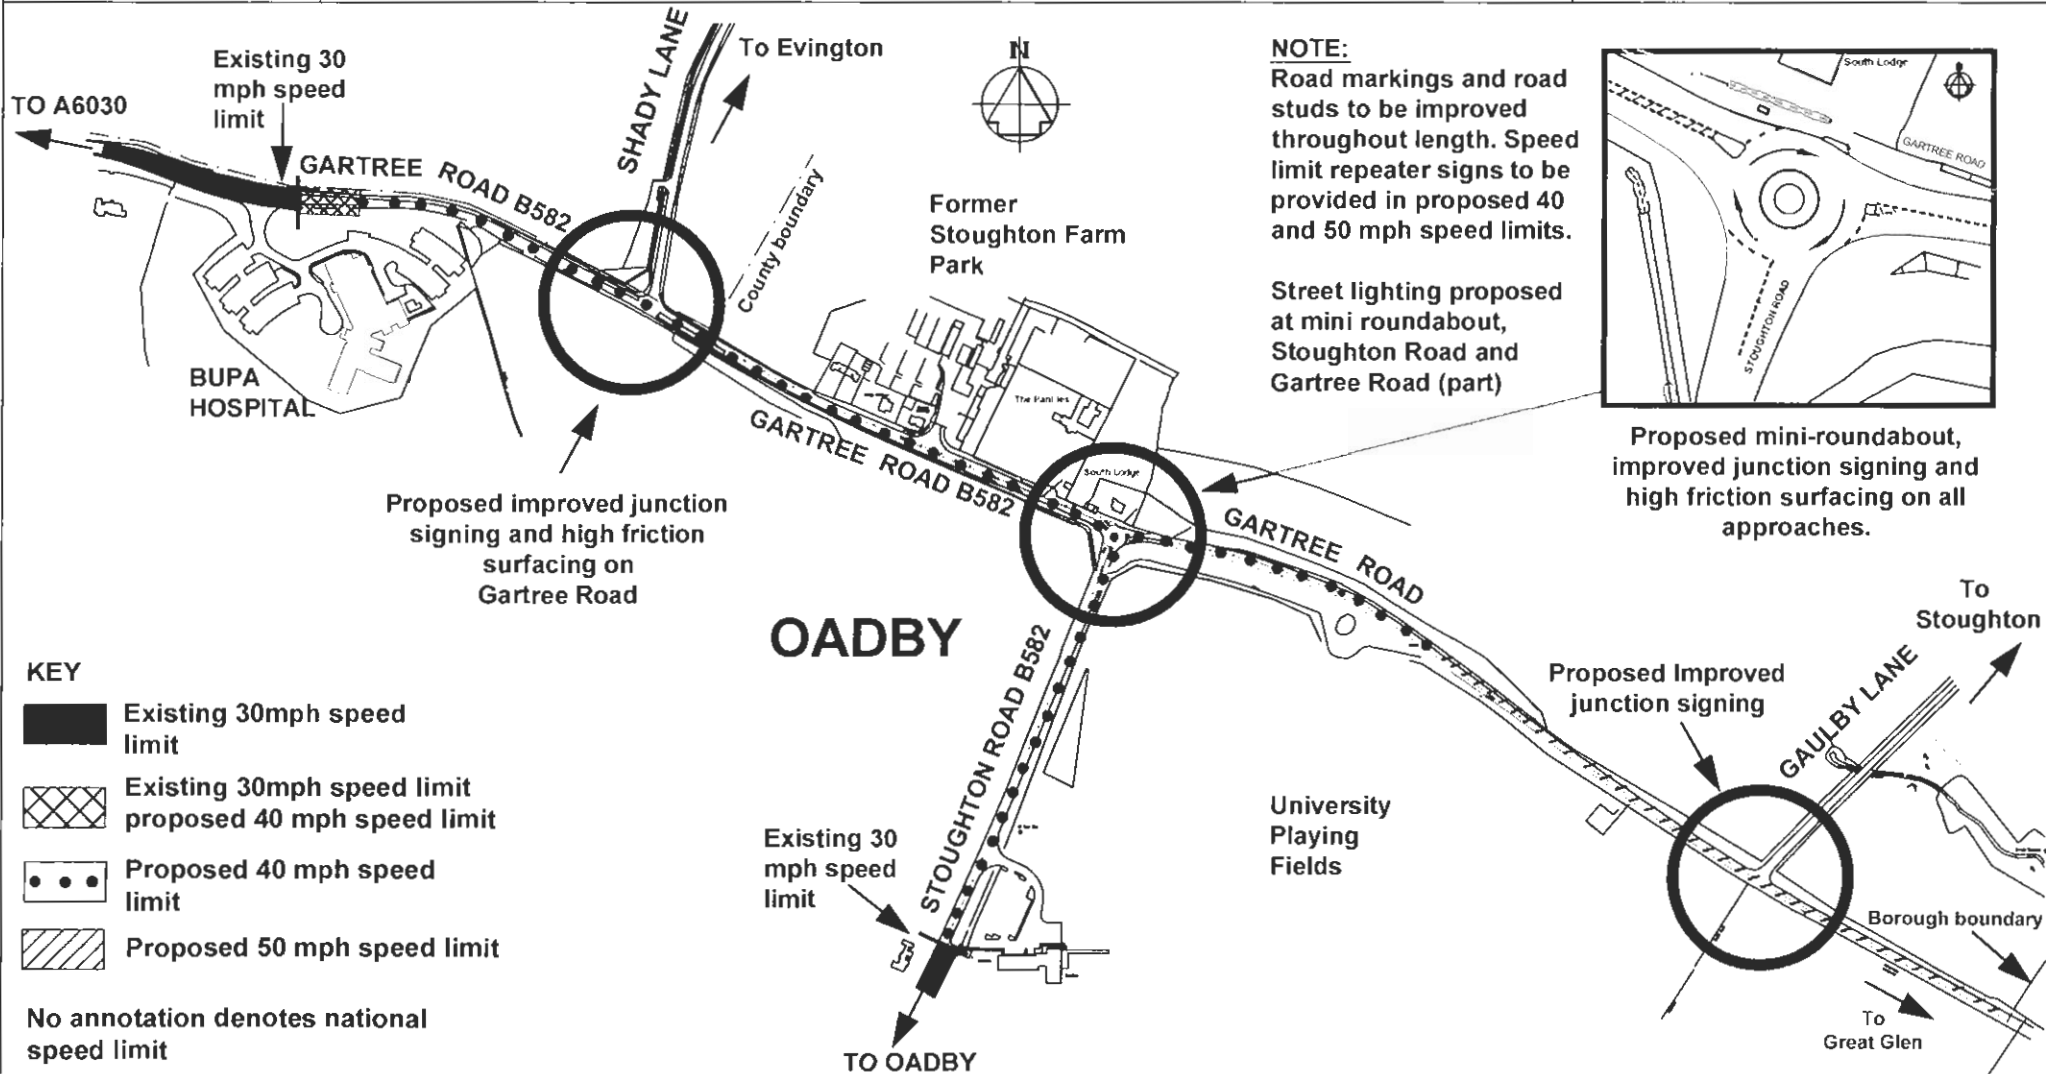

K:\SCHEMES\OADBY\2678.00\OADBY GARTREE ROAD\ CASUALTY REDUCTION SCHEME\ SPEED LIMIT PROPOSALS - REPORT APPENDIX A

Leicestershire County Council
DEPARTMENT OF HIGHWAYS,
TRANSPORTATION & WASTE MANAGEMENT
Matthew Lugg, Director, B.Eng., MICE., MIHT., DMS
County Hall, Glenfield, Leicester. LE3 8RJ Tel. 0116 232 3232
INTEGRATED TRANSPORT SCHEMES

PARISH:
OADBY & WIGSTON

REF:
Scheme No: 2578.00

DRAWING NO.:
2578.00 / Z1 / 40 / 1

SCALE:
NOT TO SCALE

MAPINFO (C) Leicestershire County Council
This map is reproduced from Ordnance Survey material with the permission of Ordnance Survey on behalf of the Controller of Her Majesty's Stationary Office
© Crown copyright. Unauthorised reproduction infringes Crown copyright and may lead to prosecution or civil proceedings. Leicestershire County Council LA076724. Published 2002.

AMENDMENTS
1.
2.
3.

DATE: August 05

Prepared by: **P. Leslie**
Checked by: **L. Stephenson**
Approved by: **D. P. East**