


A426 AYLESTONE ROAD / LUTTERWORTH ROAD QUALITY BUS CORRIDOR IMPROVEMENTS

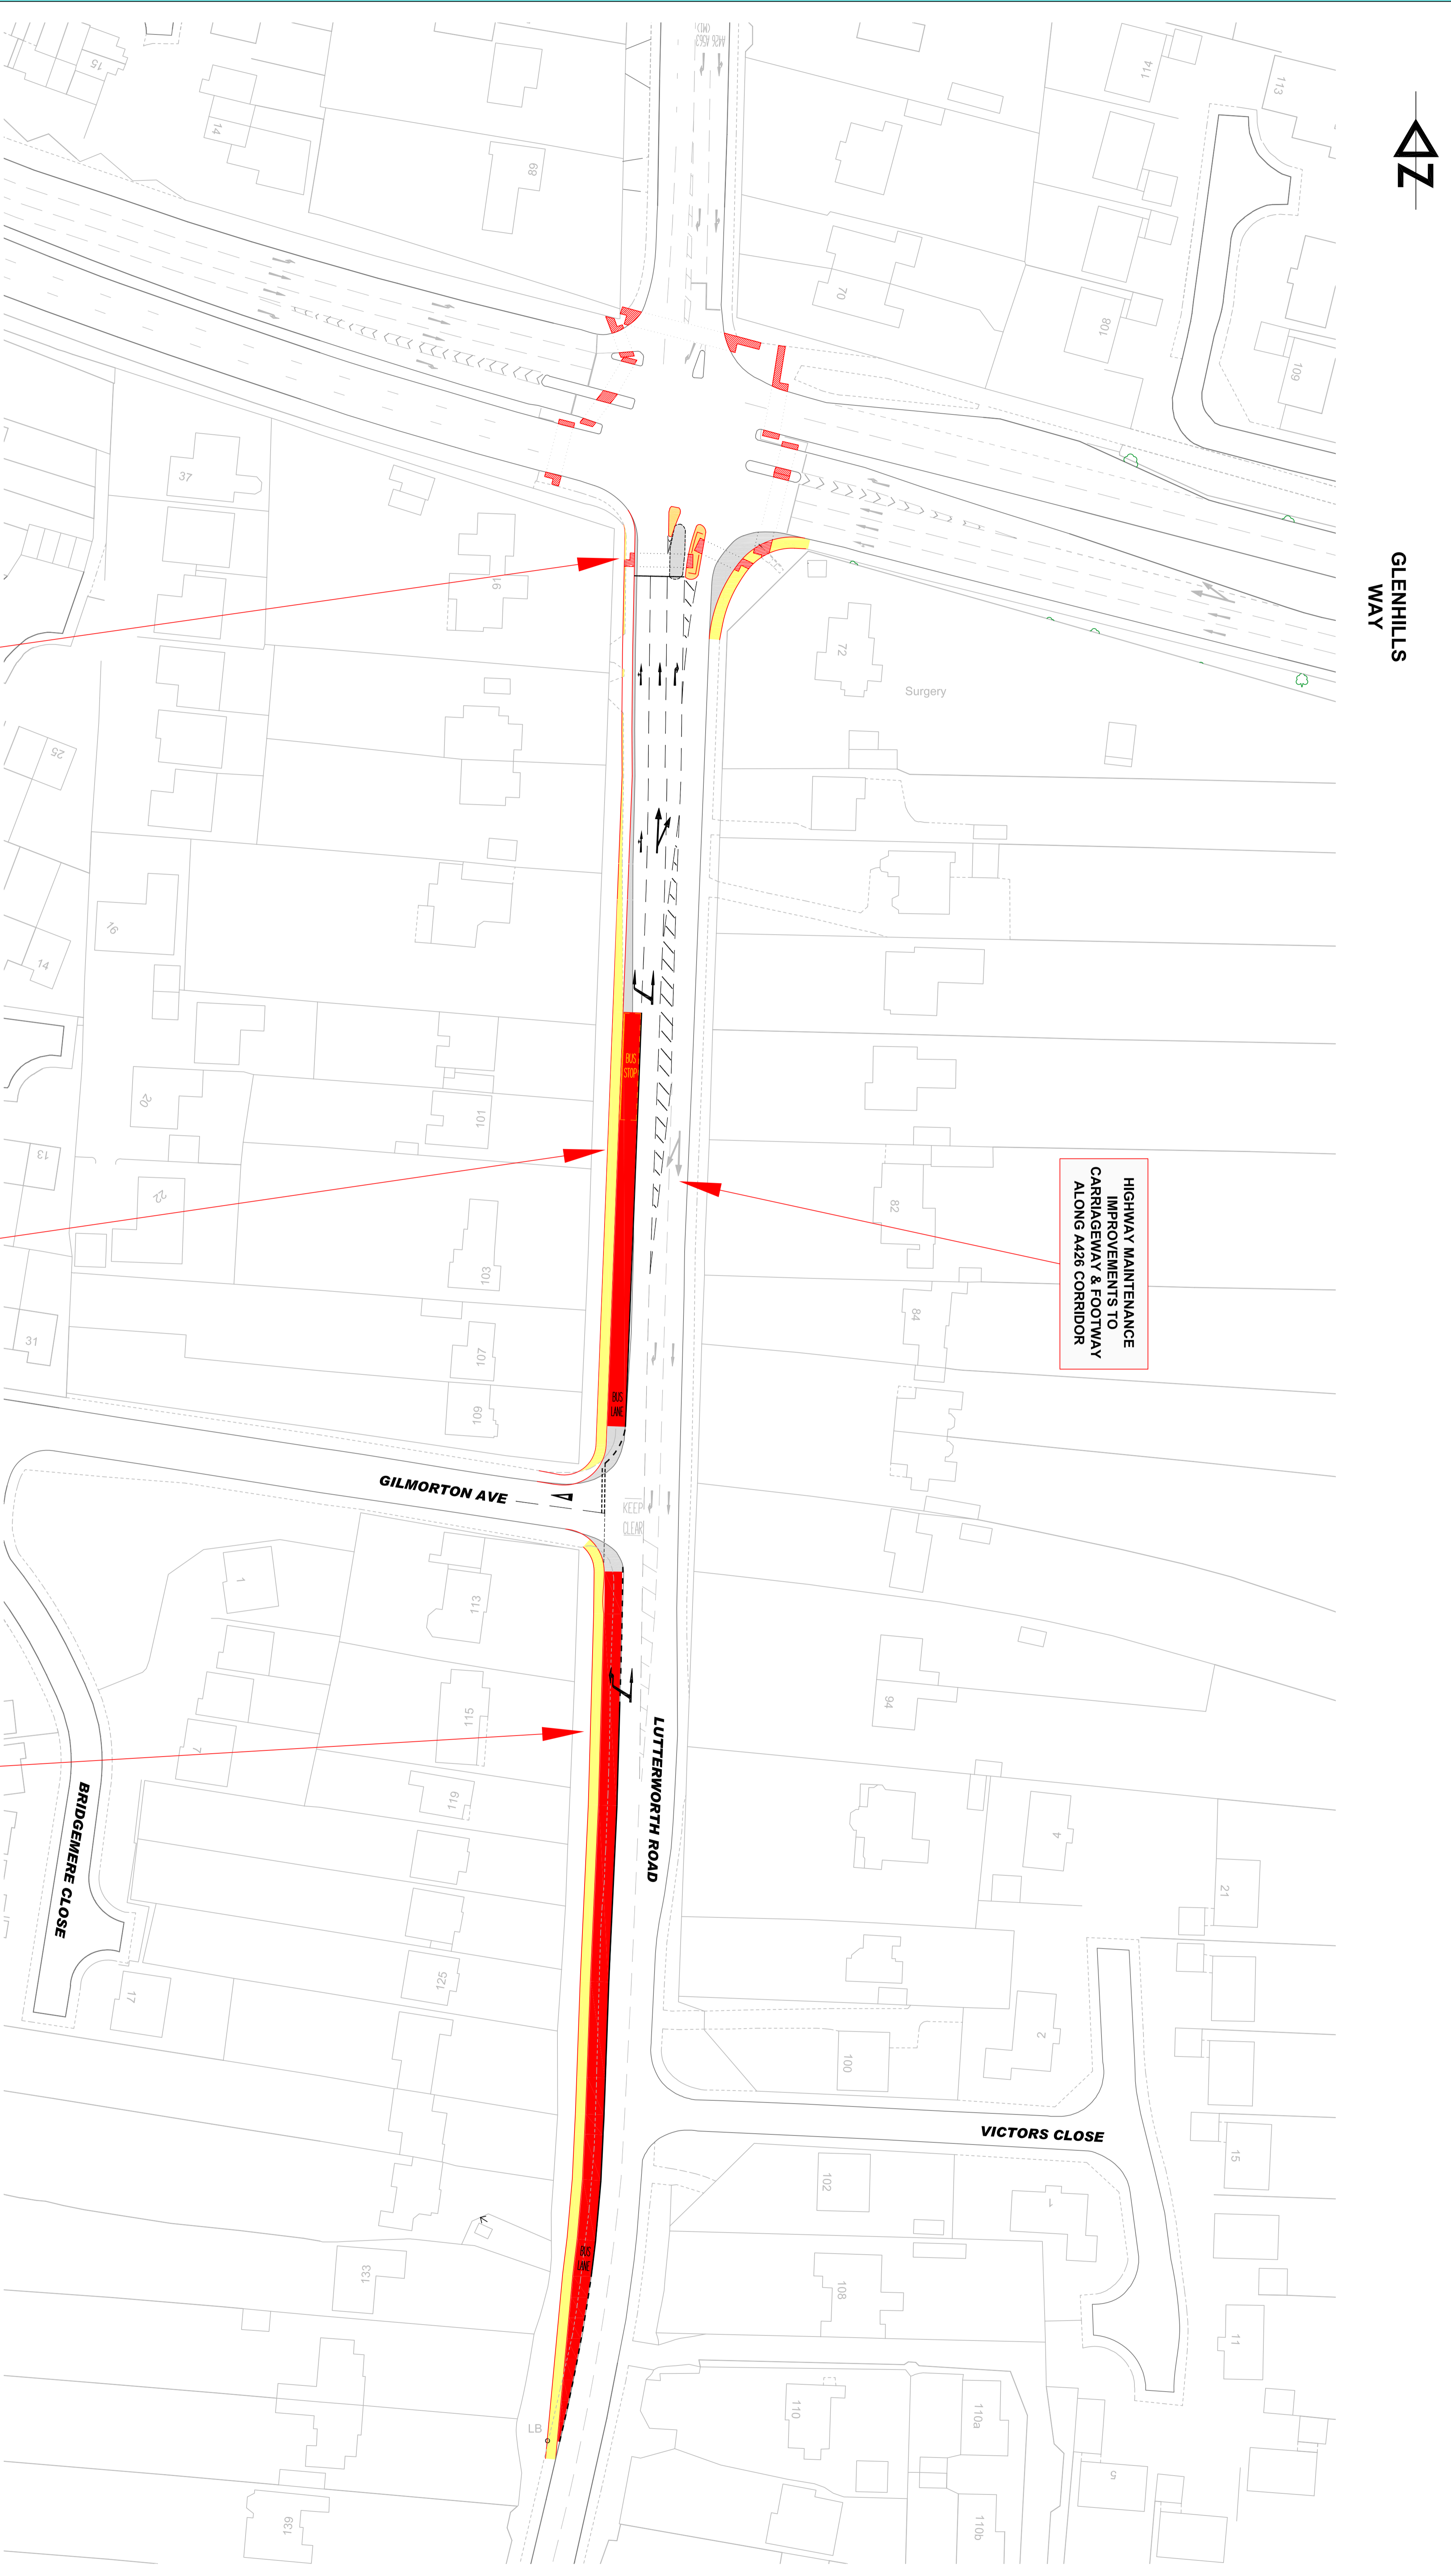

PROPOSED JUNCTION
SAFETY IMPROVEMENT
WITH ADDITIONAL
RIGHT TURN SIGNAL CONTROL

PROPOSED ROAD WIDENING FOR
77m LONG PEAK TIME BUS LANE
TO ASSIST PUBLIC TRANSPORT
(07:30 - 09:30 & 16:00 - 18:30)

HIGHWAY MAINTENANCE
IMPROVEMENTS TO
CARRIAGEWAY & FOOTWAY
ALONG A426 CORRIDOR

PROPOSED ROAD WIDENING FOR
156m LONG PEAK TIME BUS LANE
TO ASSIST PUBLIC TRANSPORT
(07:30 - 09:30 & 16:00 - 18:30)

Based upon the Ordnance Survey mapping with the permission of
the Controller of Her Majesty's Stationery Office. No liability is
accepted for any errors or omissions. Unauthorised reproduction infringes
Crown copyright and may lead to prosecution or civil proceedings.

LUTTERWORTH ROAD
SOAR VALLEY WAY TO VICTORS CLOSE

KEY	
	PROPOSED BUS LANE
	PROPOSED CARRIAGEWAY
	PROPOSED FOOTWAY
	PROPOSED TRAFFIC ISLAND

